




8 ELEVATION
INTAKE SJ 154 1/2" = 1'-0"

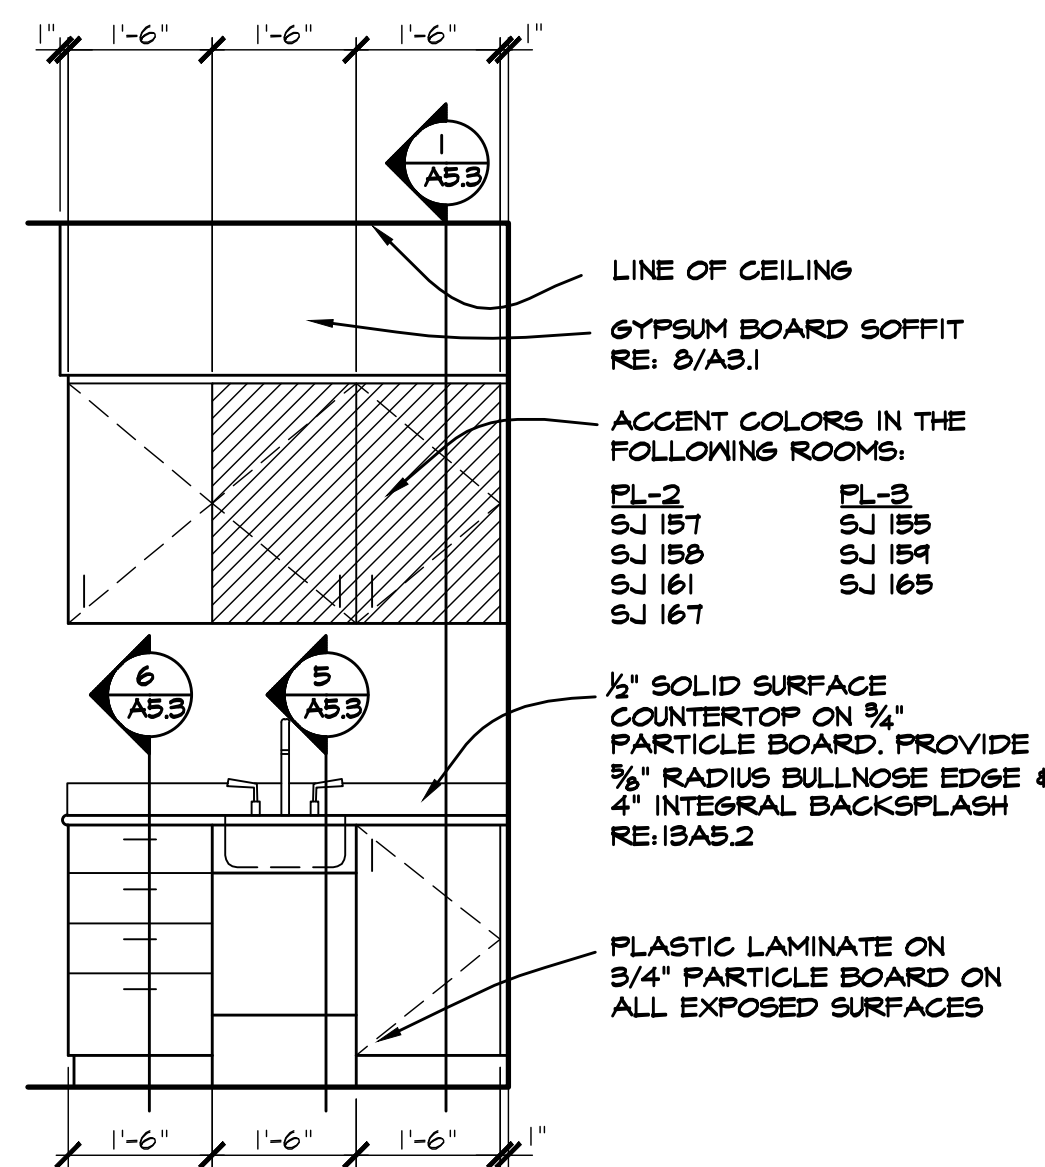


9 ELEVATION
EXAM SJ 155-157-159-165-167-174 1/2" = 1'-0"

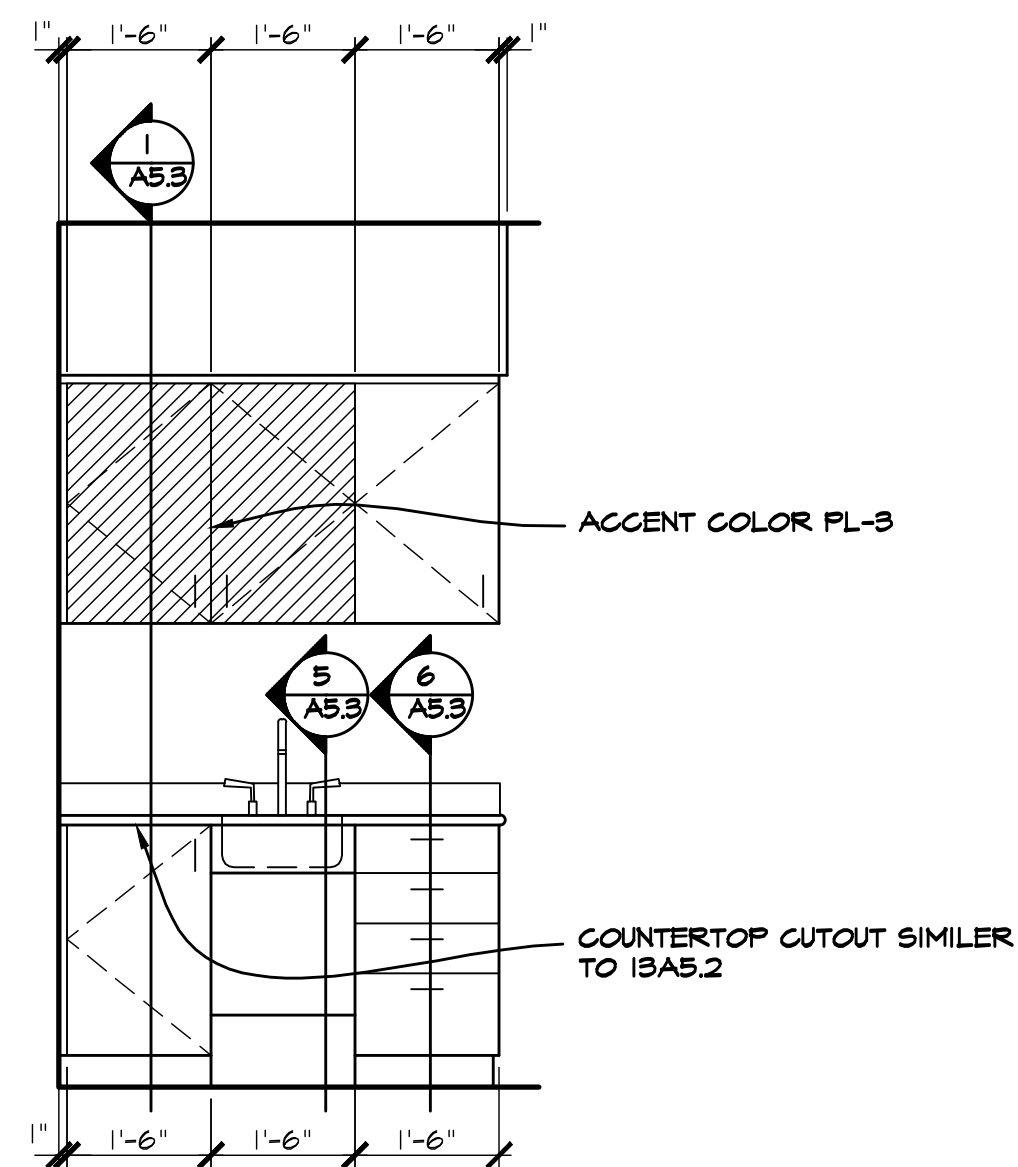


10 ELEVATION
EXAM SJ 158 1/2" = 1'-0"

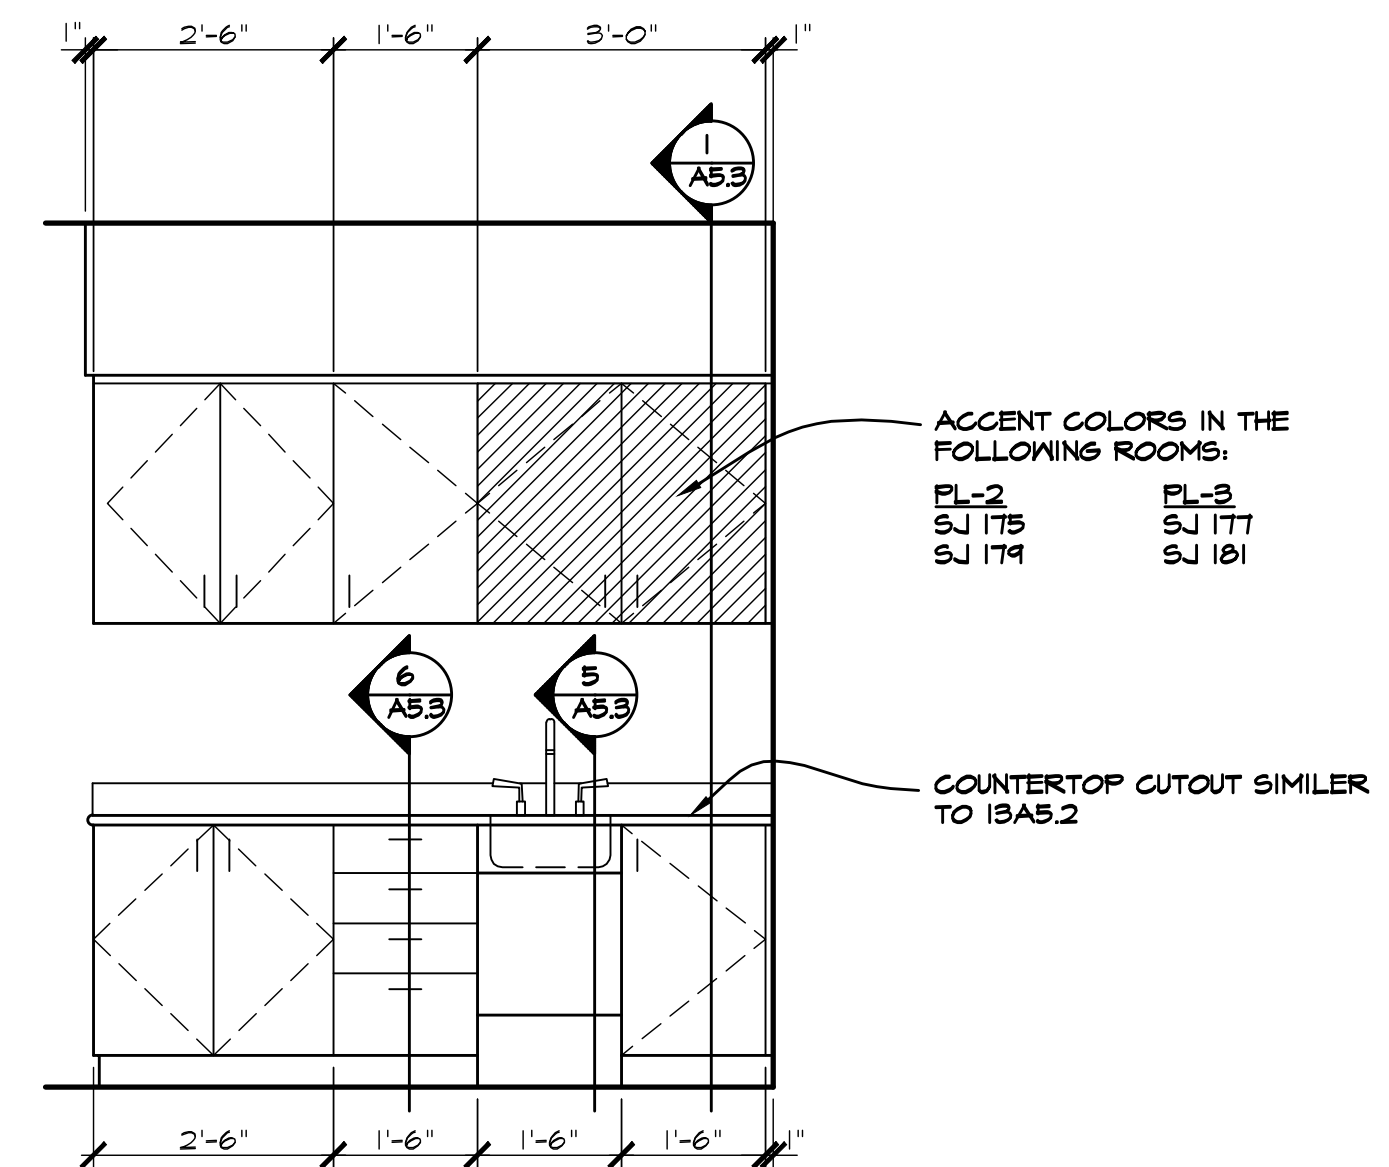


11 ELEVATION
EXAM SJ 175-177-179-181 1/2" = 1'-0"

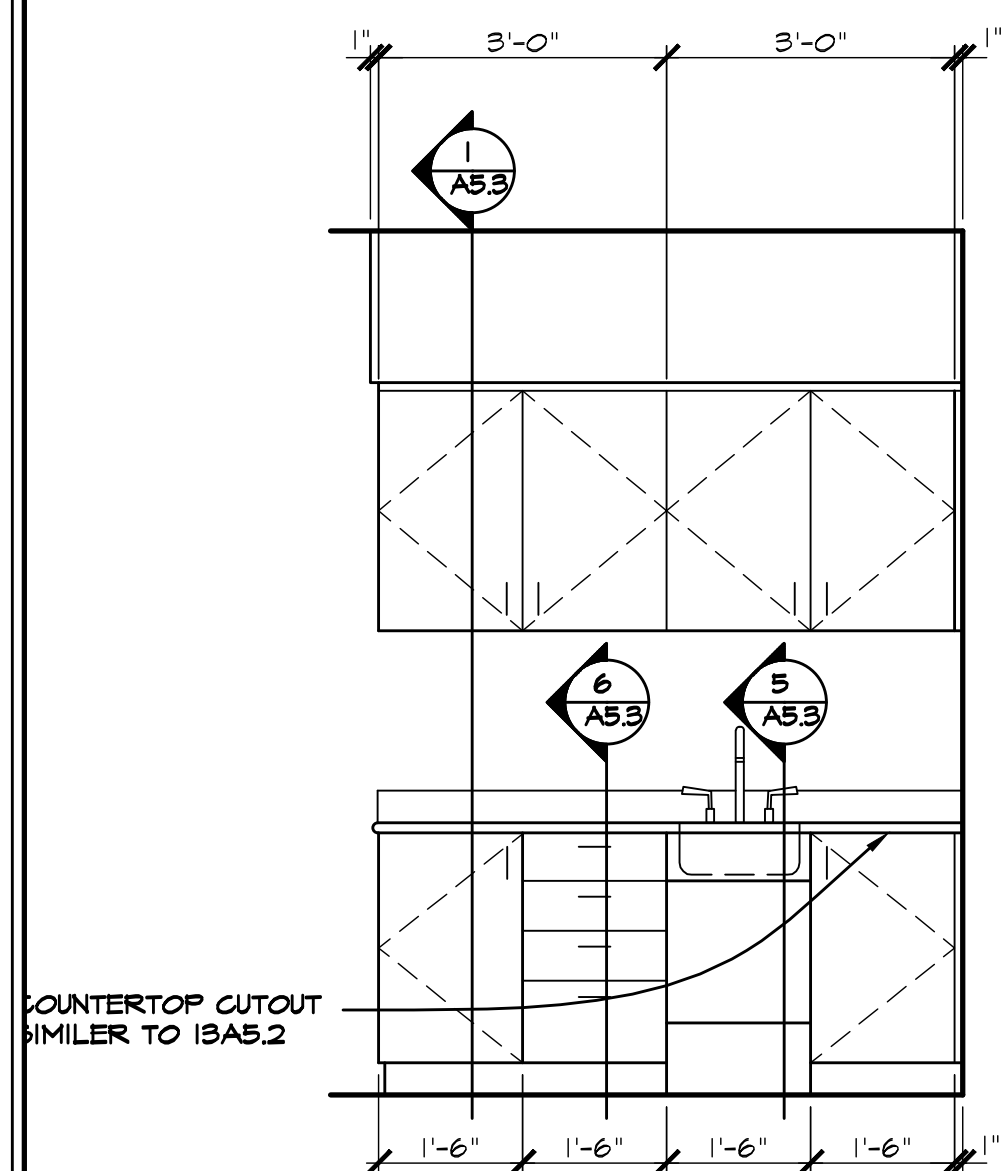


12 ELEVATION
PROCEDURE SJ 168 1/2" = 1'-0"

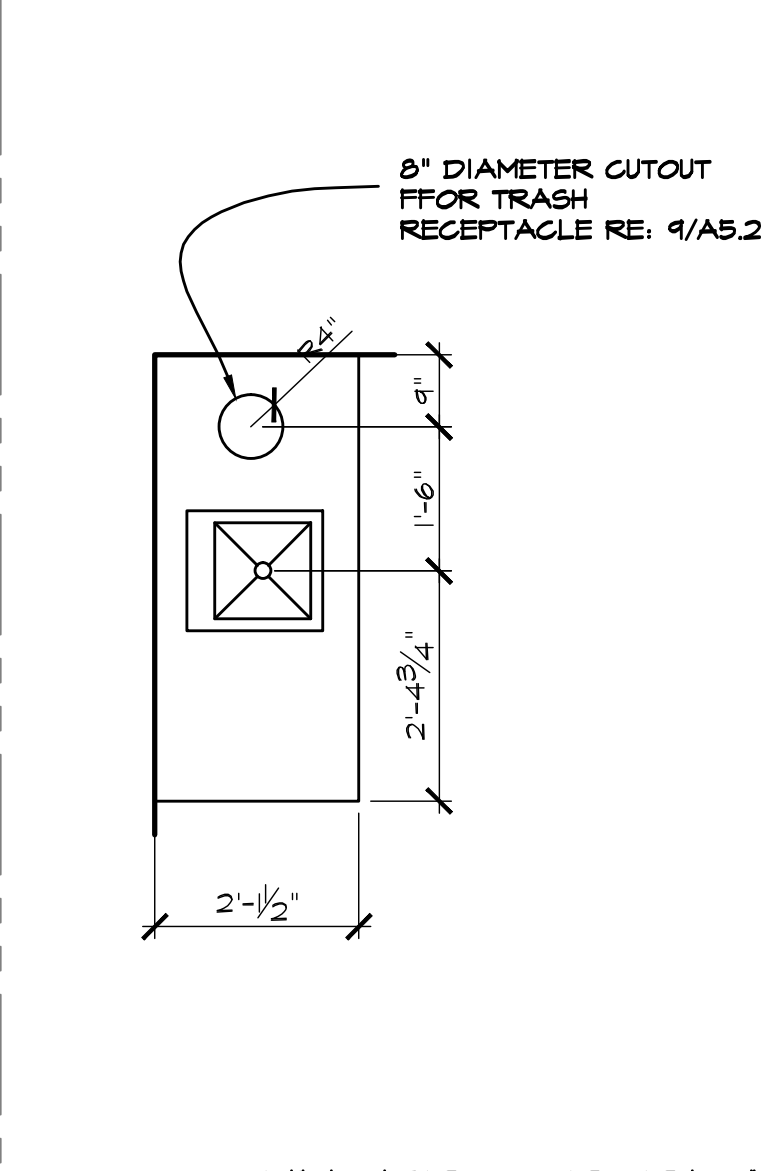


13 COUNTERTOP PLAN
TYPICAL EXAM ROOM 1/2" = 1'-0"

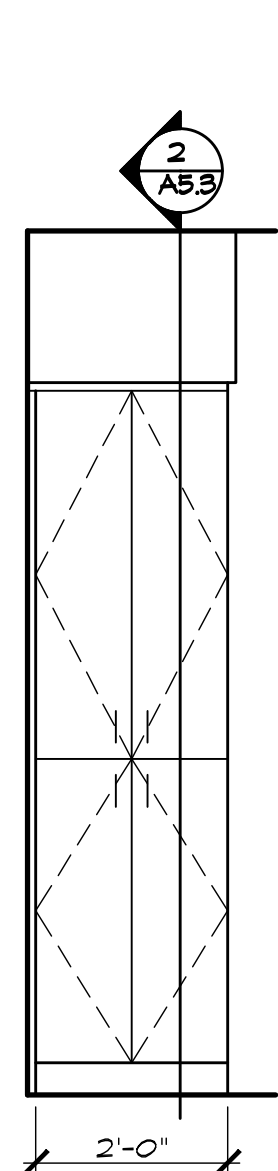


15 ELEVATION
EEG SJ 174 1/2" = 1'-0"

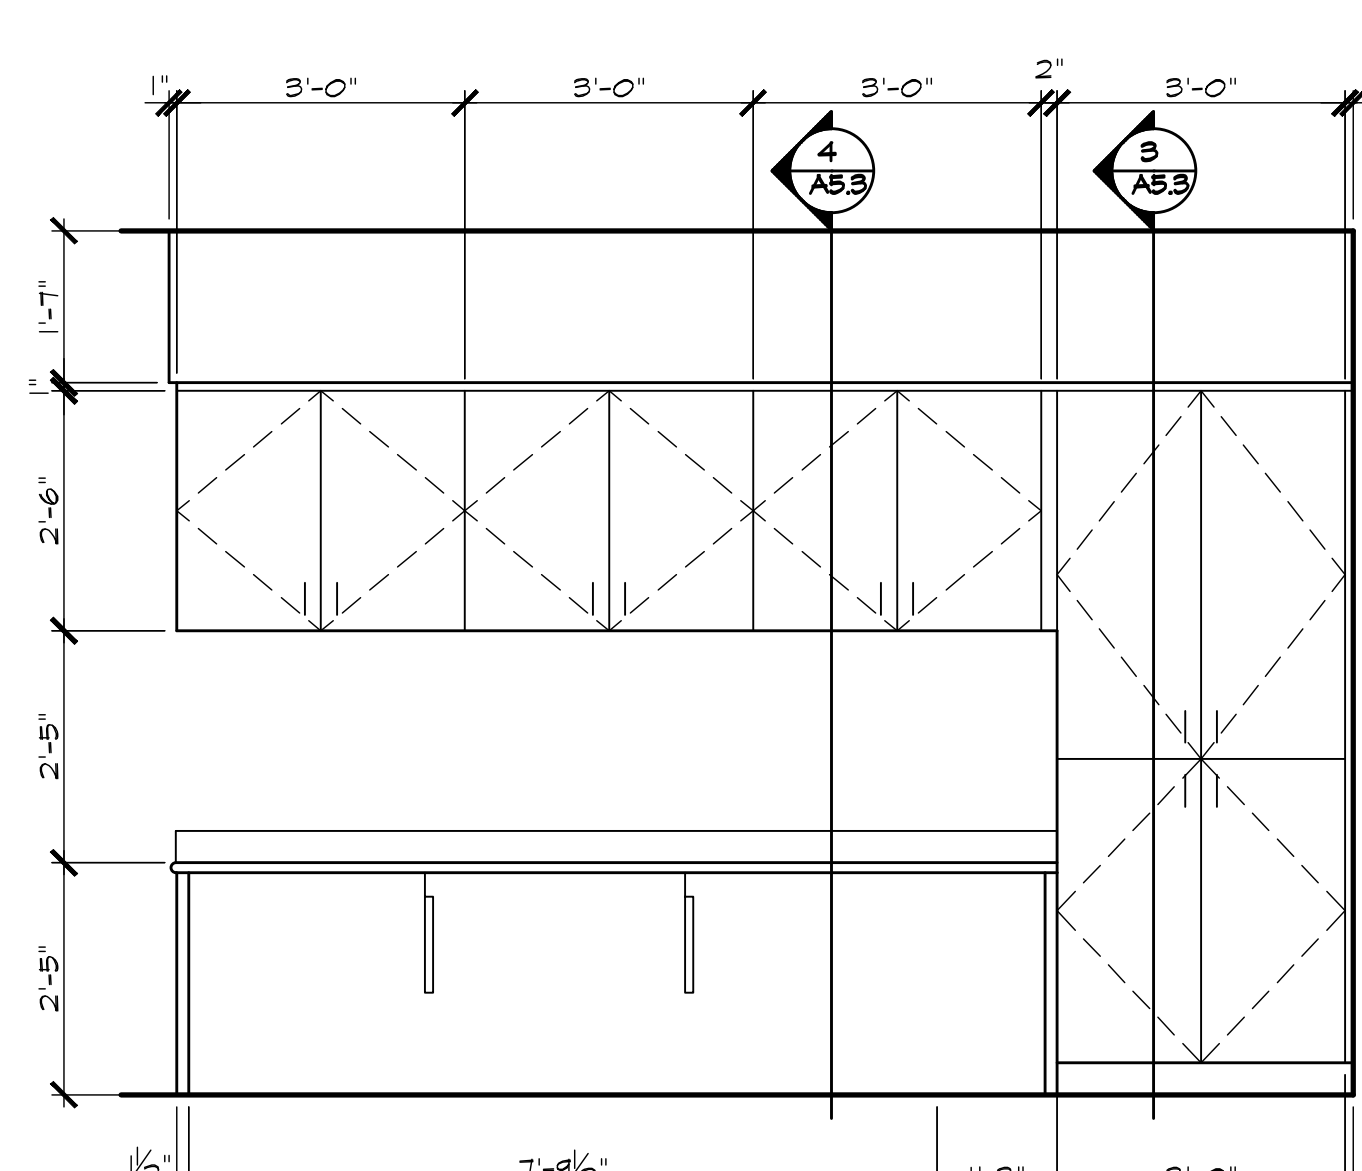


16 ELEVATION
AUDIOLOGY SJ 169 1/2" = 1'-0"

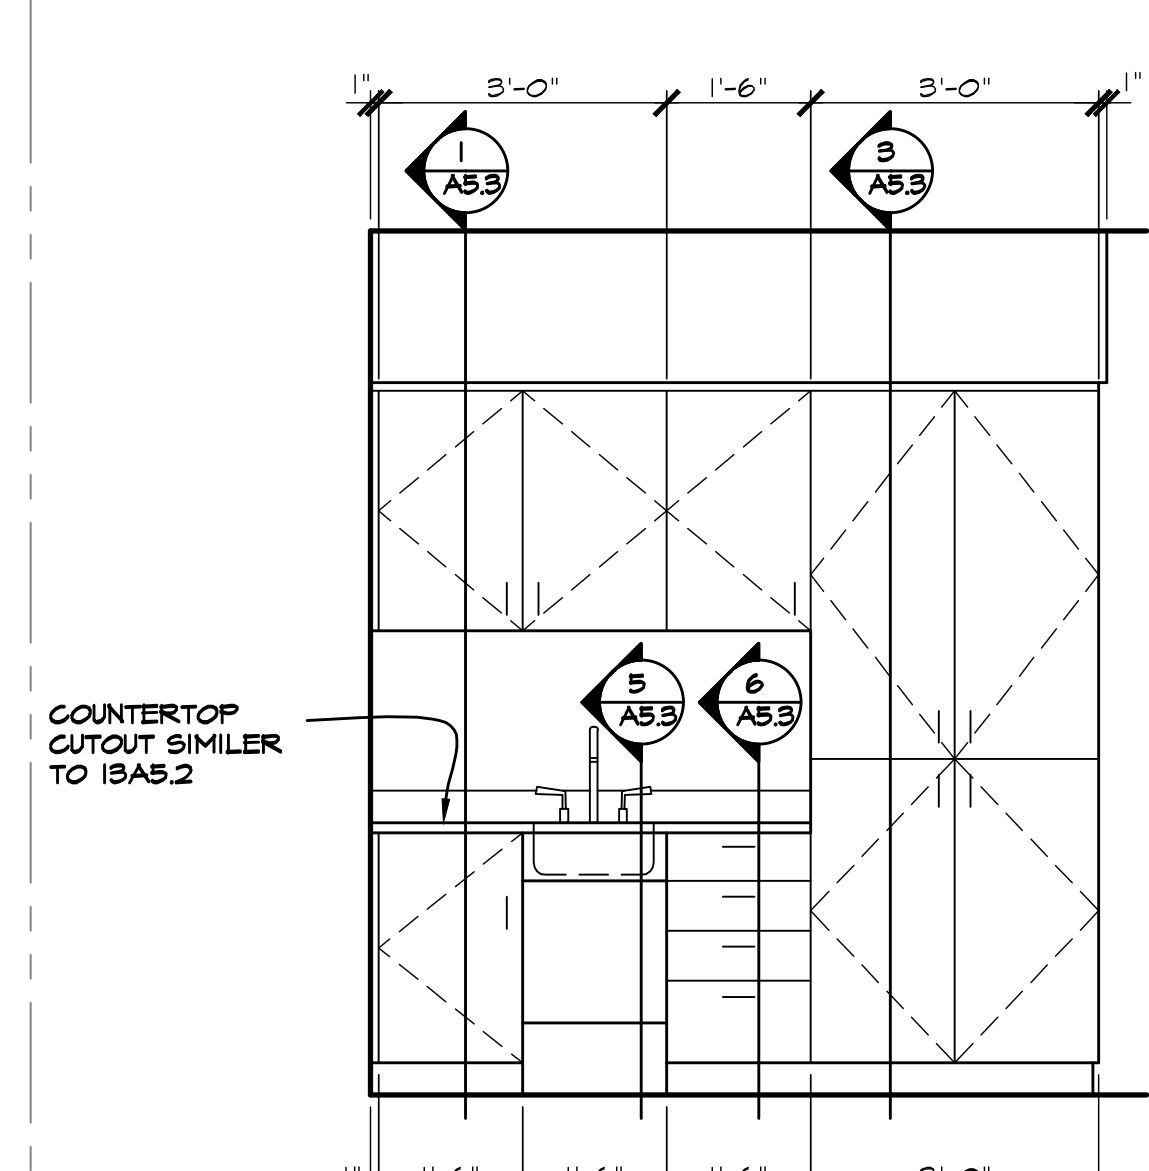


17 ELEVATION
ULTRASOUND SJ 177 1/2" = 1'-0"

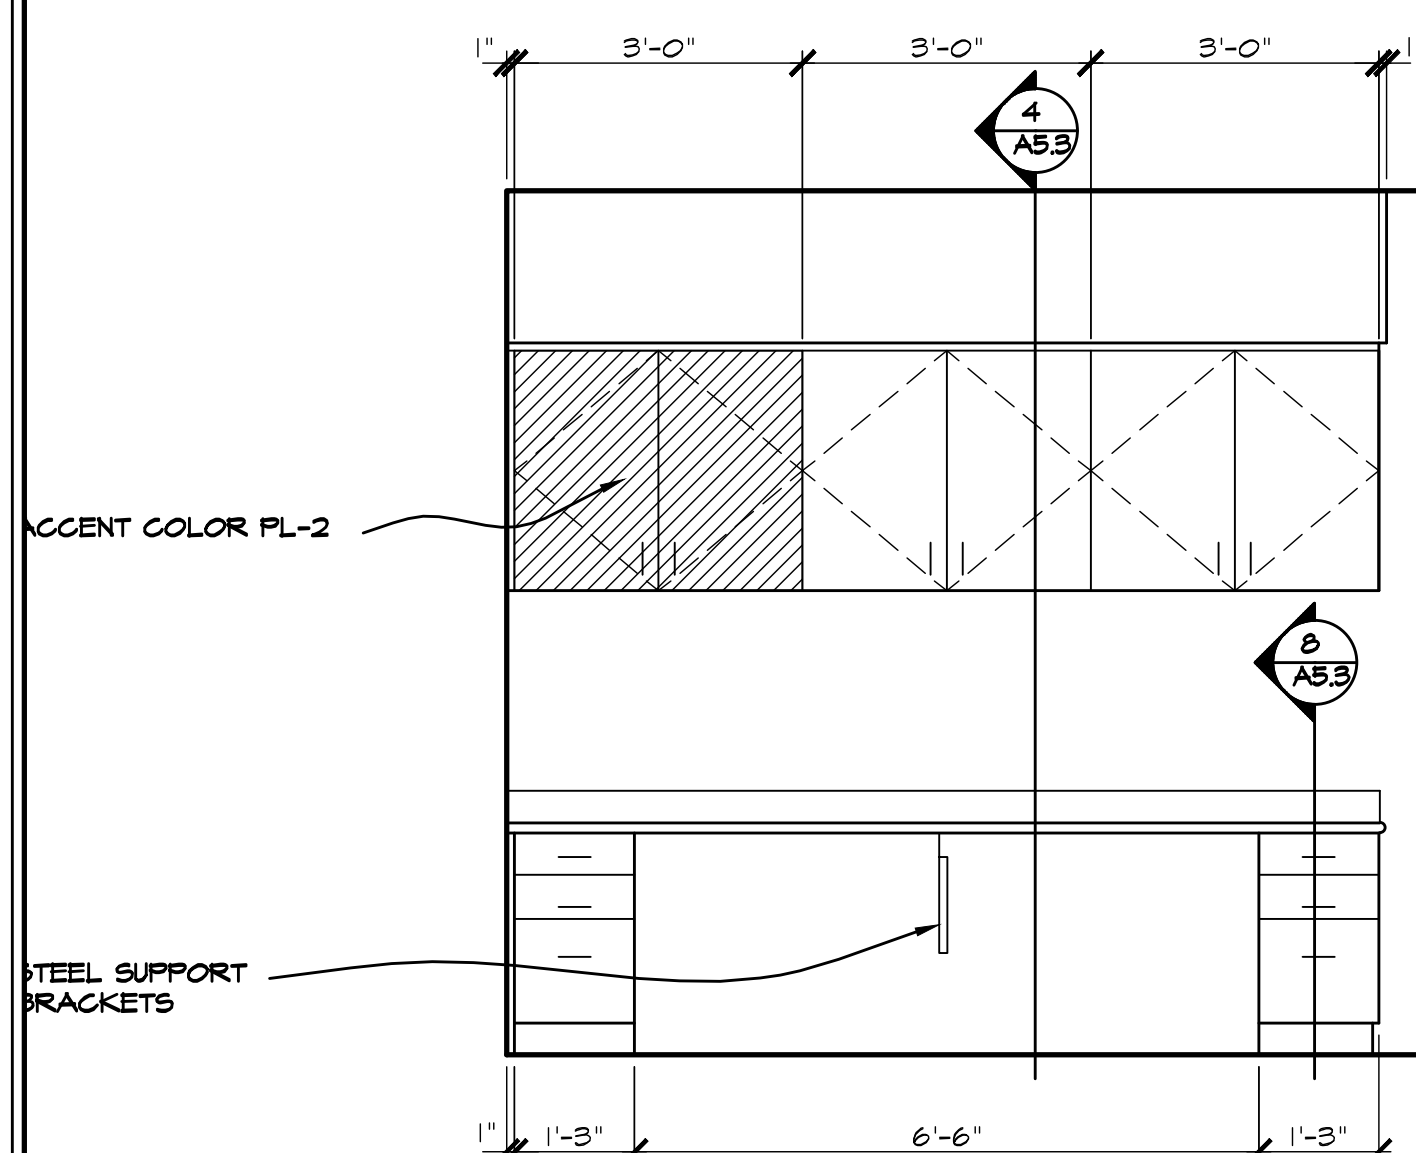


18 ELEVATION
NURSE WORK ROOM SJ 163 1/2" = 1'-0"

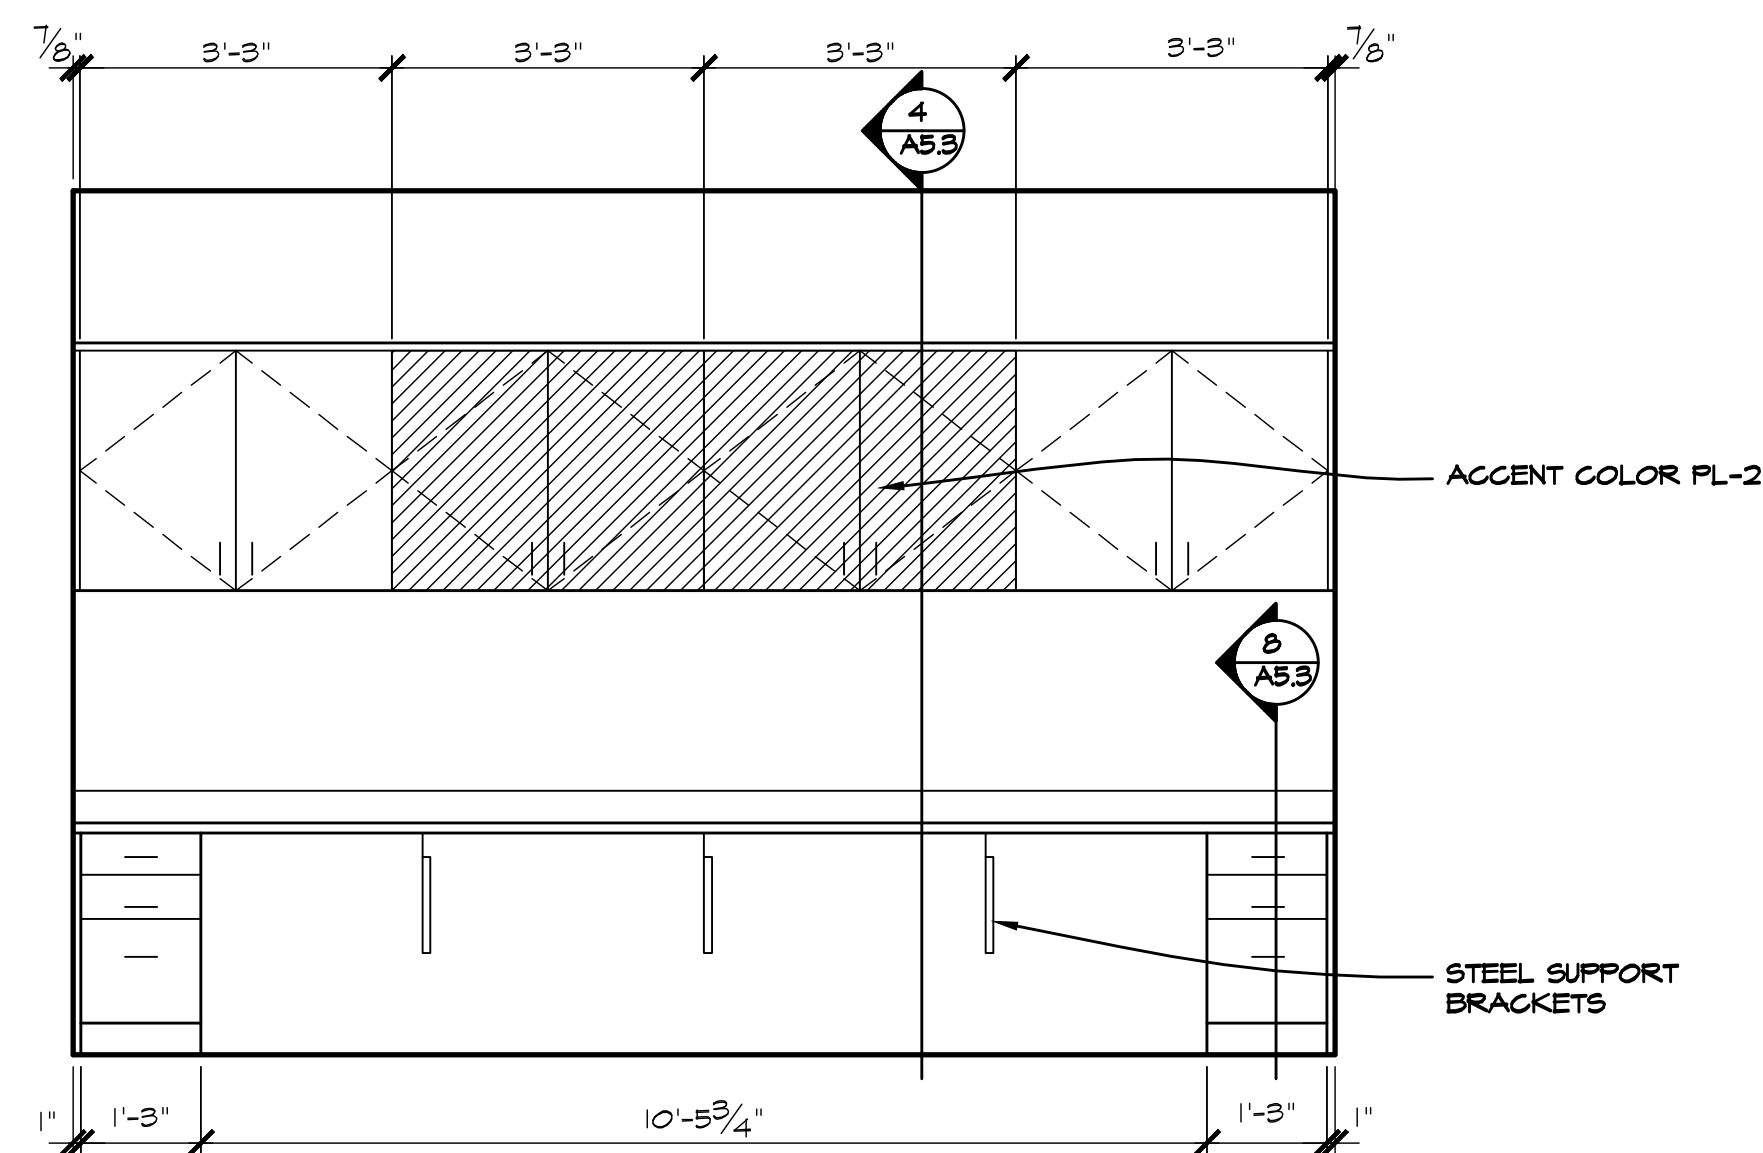

19 ELEVATION
NURSE WORK ROOM SJ 163 1/2" = 1'-0"

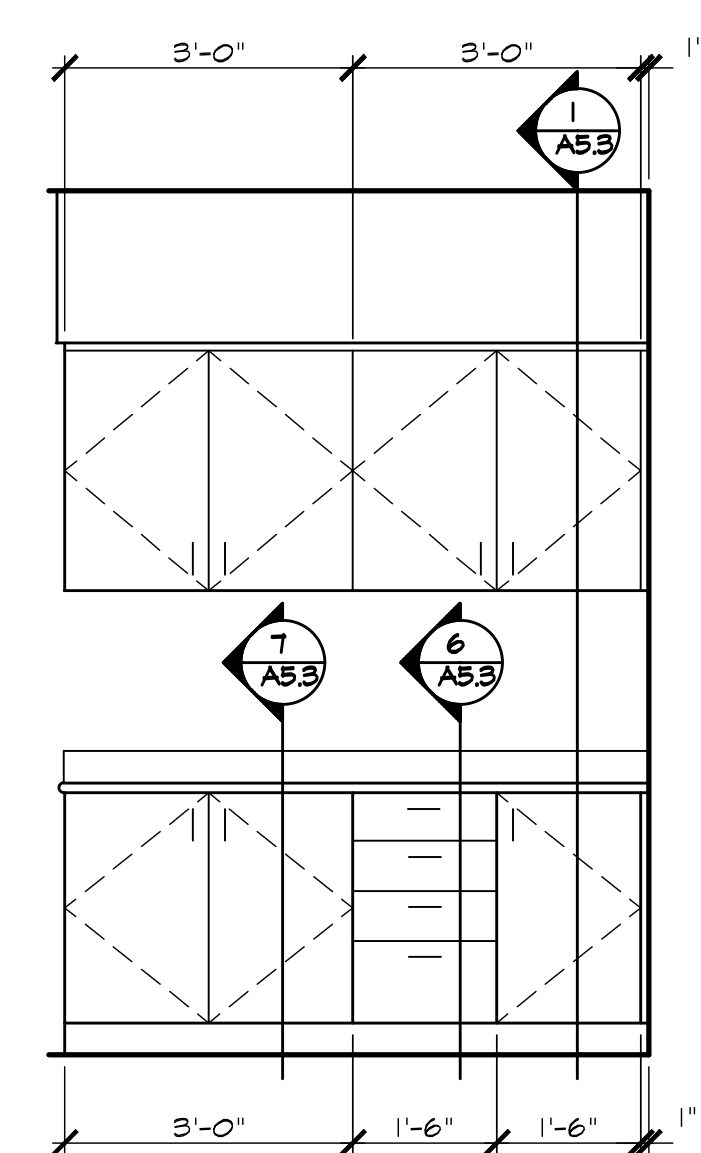

20 ELEVATION
CONFERENCE ROOM SJ 182 1/2" = 1'-0"

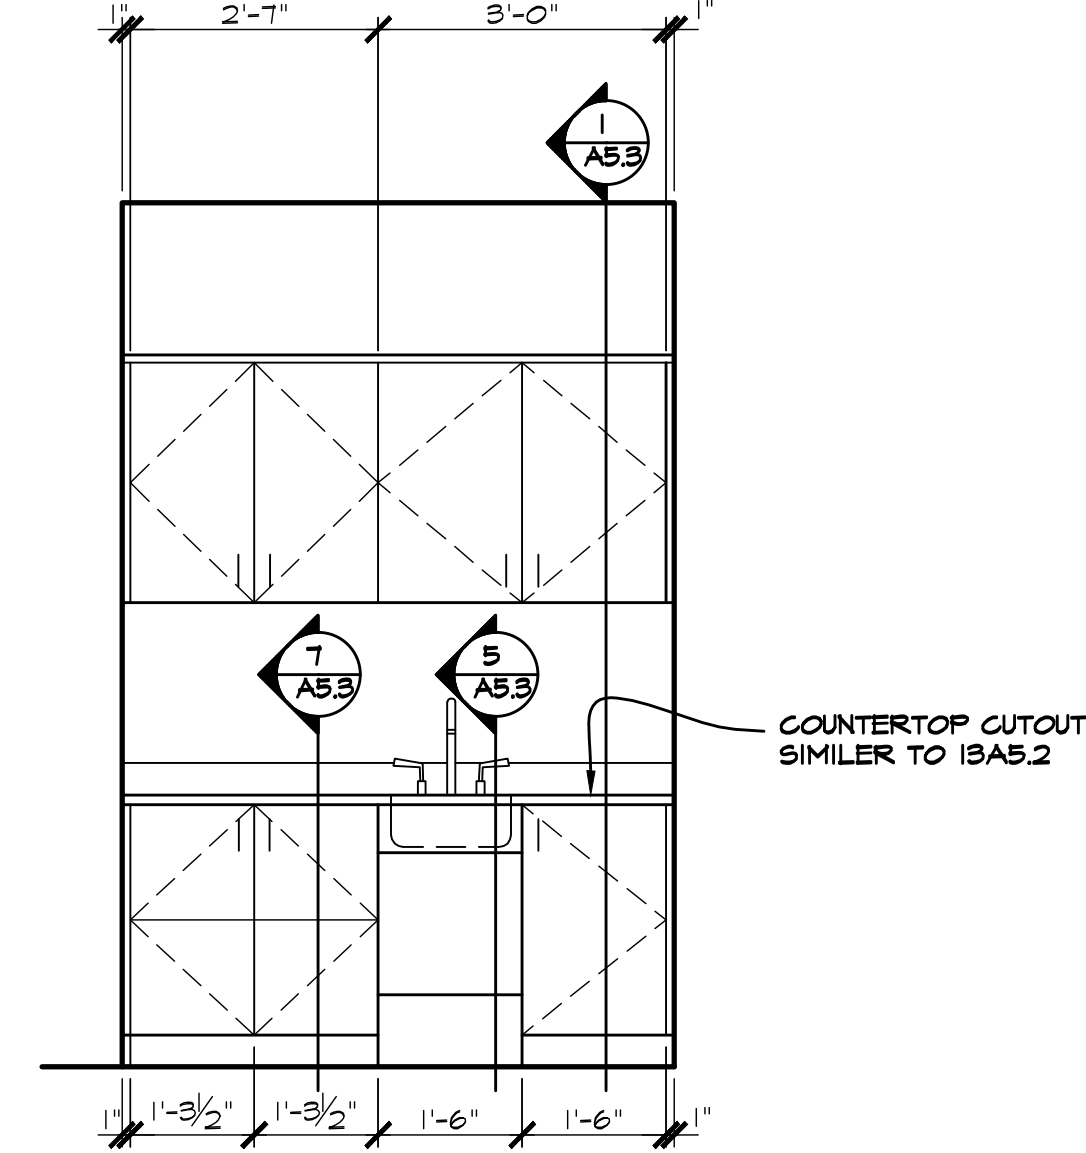

21 ELEVATION
UTILITY SJ 166 1/2" = 1'-0"